

STUDY PURPOSES ONLY

**PLAN
OF THE SUBDIVISION OF
LOT 26 AND PART OF LOT 25 IN CONCESSION IV
AND
PARTS OF LOTS 25 AND 26 IN CONCESSION V
TOWNSHIP OF COLLINGWOOD
COUNTY OF GREY**

Scale 1 inch = 120 ft.

NOTE

Bearings shown hereon are referred to the N 80° 58' E. of the North Limit of the Kings Highway across part of Lot 25 in Concession IV Township of Collingwood and as shown on Deposited Plan No 323. All Lots are staked.

- Denotes Department of Highways Standard Concrete Monument
- LB Denotes Standard Iron Bars 1 inch square and 4'-0" long.
- Denotes Iron Pipe 1 inch diameter and 3'-6" or 1'-9" long.
- Denotes Cedar Post 3 inches square and 2'-0" long.

Measurements shown are in feet and tenths.
Date of Survey, October 9th, 1945

APPROVED for Registration pursuant to R.S.O. 1937, Chapter 170, Section 88, Subsection 14, as amended by Section 23, Chapter 128, Statutes of Ontario, 1940.
Dated at Toronto this 2nd day of Oct. 1946

J. W. McMillan
Deputy Minister of Highways

Approved for Registration pursuant to THE PLANNING ACT 1916 this 18th day of NOV. 1946

Doris Porter
MINISTER OF PLANNING & DEVELOPMENT

OWNER'S CERTIFICATE

I, Bette-Muriel Marsh hereby certify that Block "A" and lots 1 to 16 inclusive as shown coloured pink on this Plan have been laid out according to my instructions. Portion coloured brown dedicated as Public Highway.

Bette-Muriel Marsh
Witness _____ Owner _____


AFFIDAVIT OF WITNESS

County of Grey to wit _____
make oath and say,

1. That I was personally present and did see this Plan and Duplicates thereof duly signed and executed by *Bette-Muriel Marsh* and _____ the parties thereto.
2. That I know the said parties.
3. That this instrument was executed at _____
City of Toronto
4. That I am a subscribing witness to said signature.


Sworn before me at _____
this 27th day of September 1946

Louis Queller
A Commissioner etc.

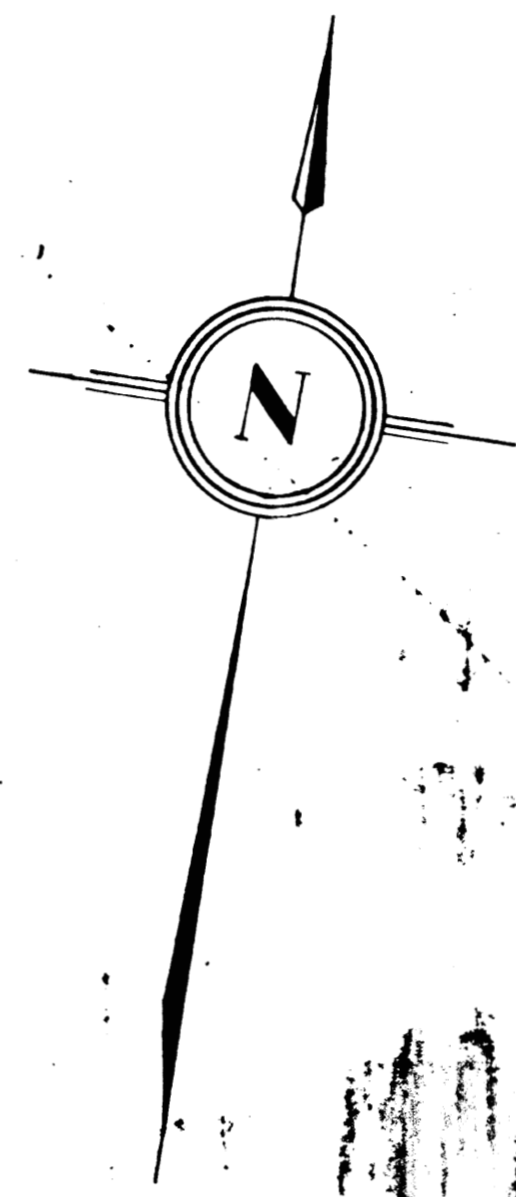

*Georgian Bay
(Nottawasaga Bay)*

SUBJECT PROPERTY

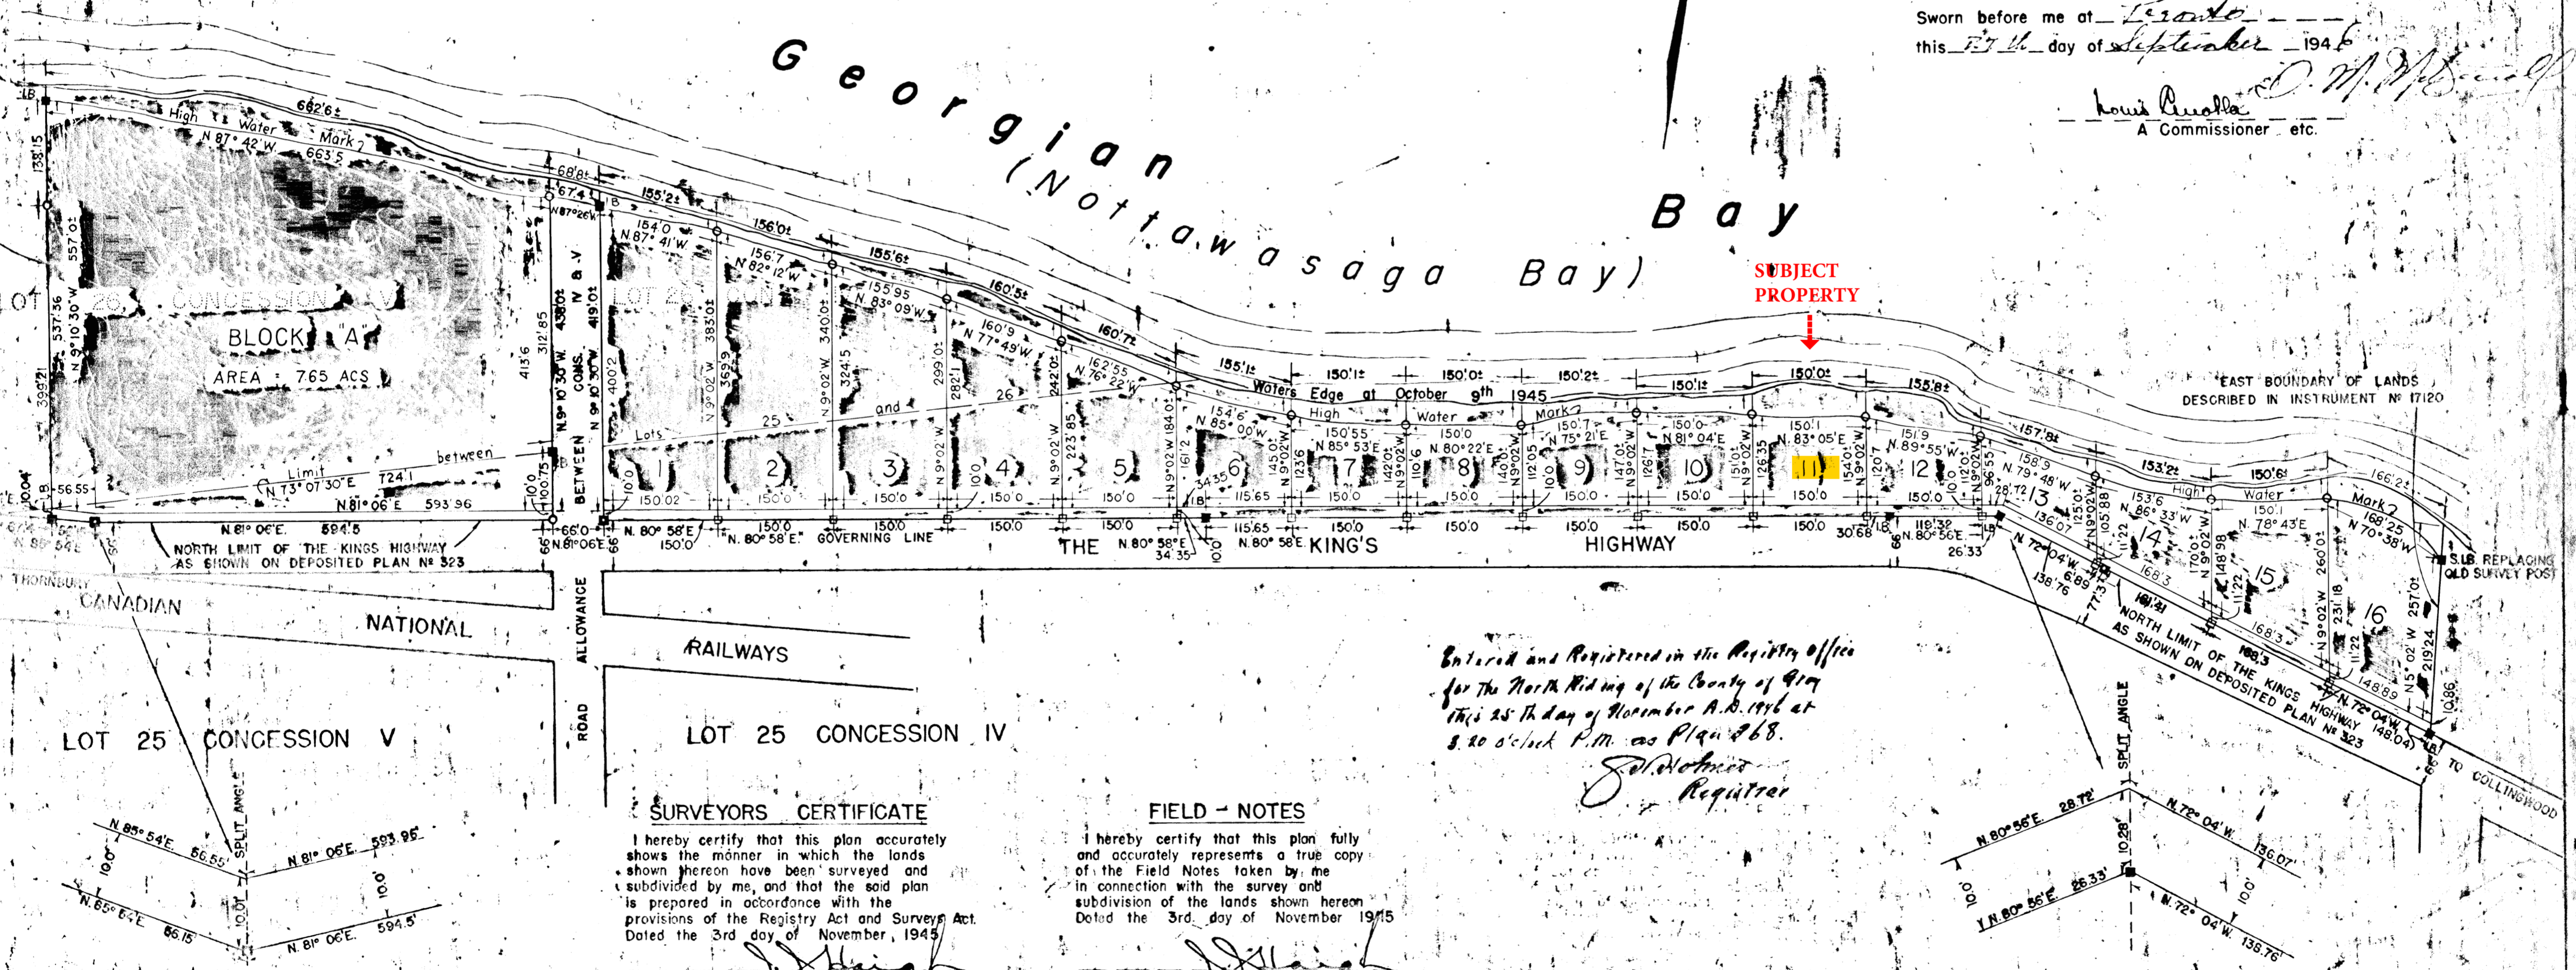

Entered and Registered in the Registry Office for the North Riding of the County of Grey this 25th day of November A.D. 1946 at 3.20 o'clock P.M. as Plan 268.
J. J. Haigh
Registrar

SURVEYORS CERTIFICATE

I hereby certify that this plan accurately shows the manner in which the lands shown hereon have been surveyed and subdivided by me, and that the said plan is prepared in accordance with the provisions of the Registry Act and Survey Act. Dated the 3rd day of November, 1945

J. J. Haigh
Ontario Land Surveyor

FIELD - NOTES

I hereby certify that this plan fully and accurately represents a true copy of the Field Notes taken by me in connection with the survey and subdivision of the lands shown hereon. Dated the 3rd day of November 1945

J. J. Haigh
Ontario Land Surveyor

NOTE: ENLARGEMENT NOT TO SCALE

J. J. HAIGH
Ontario Land Surveyor
Toronto

368